



# FOUNDATION

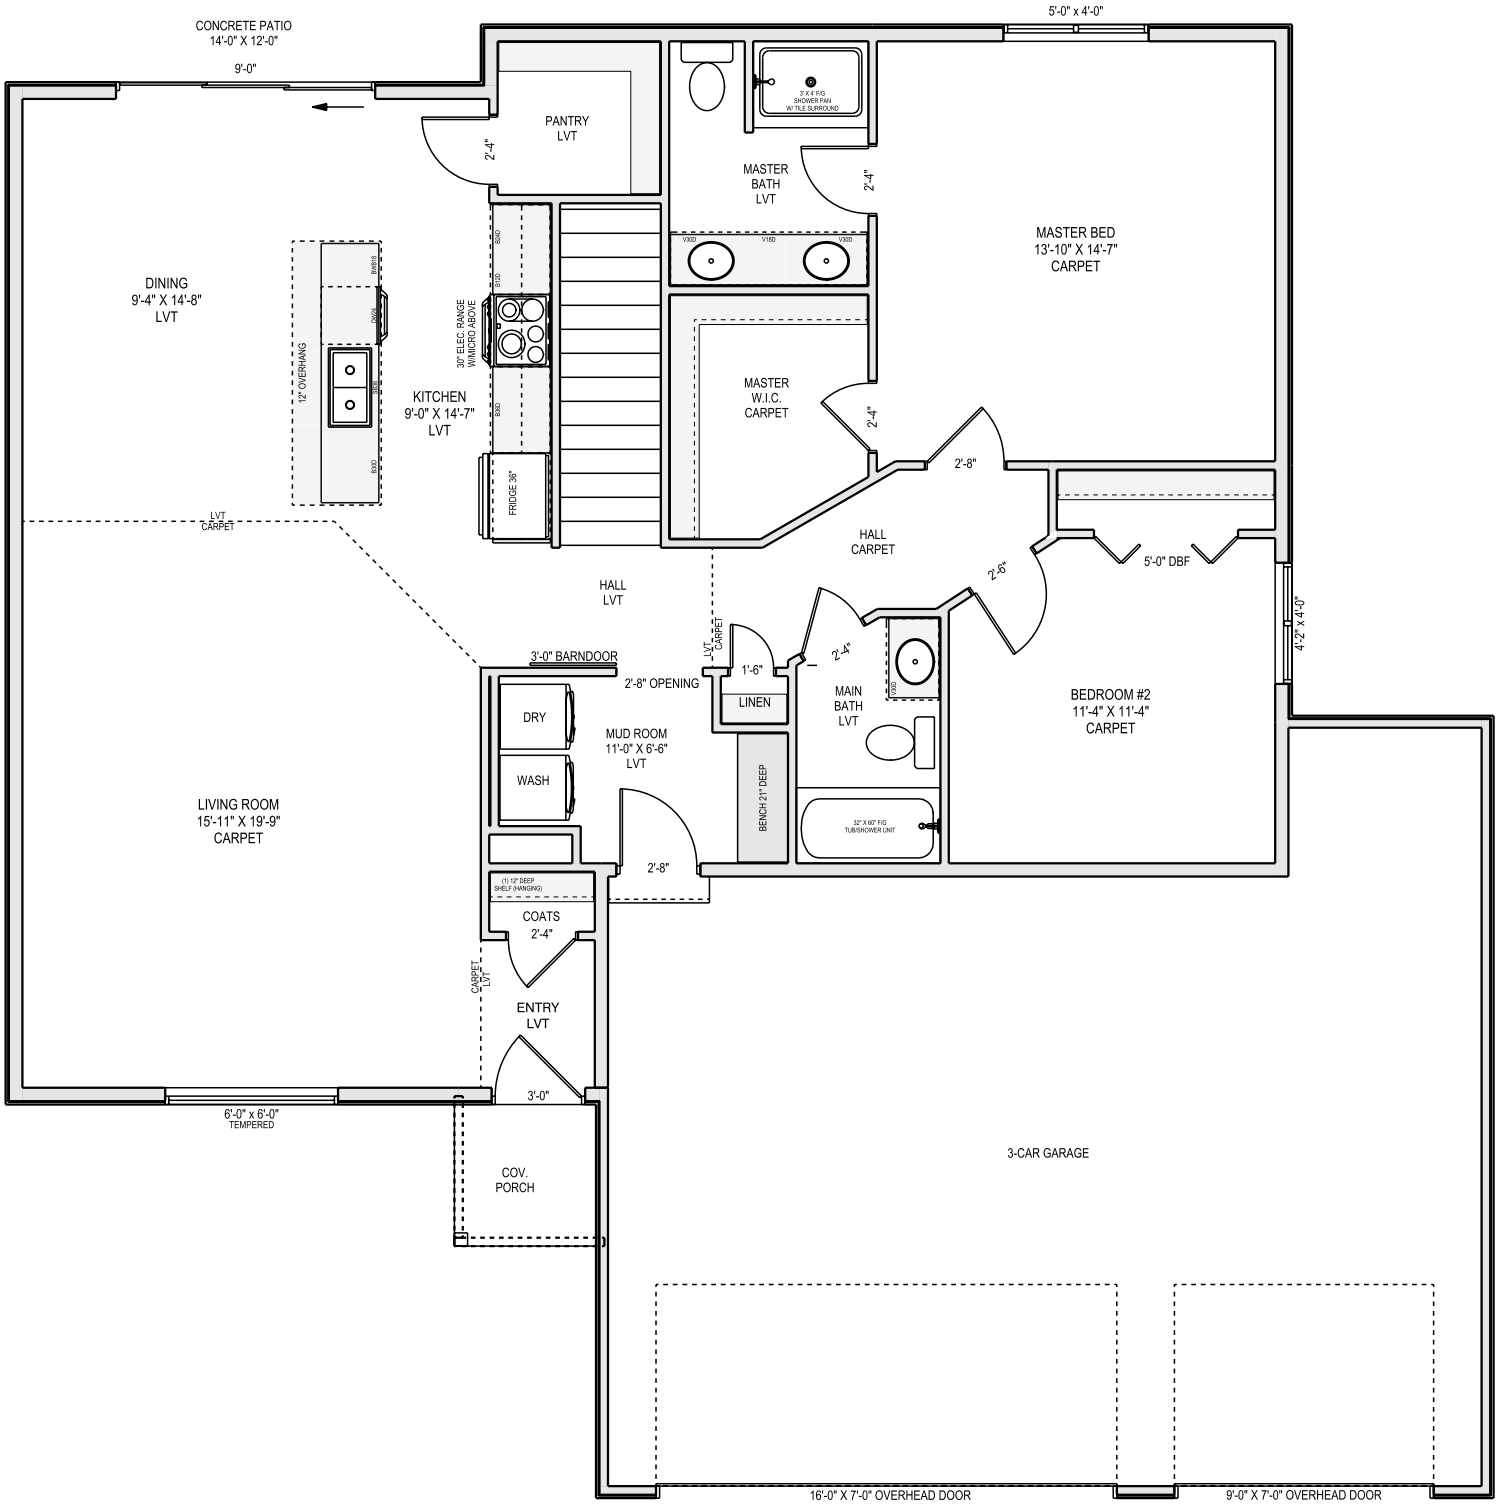

# MAIN FLOOR

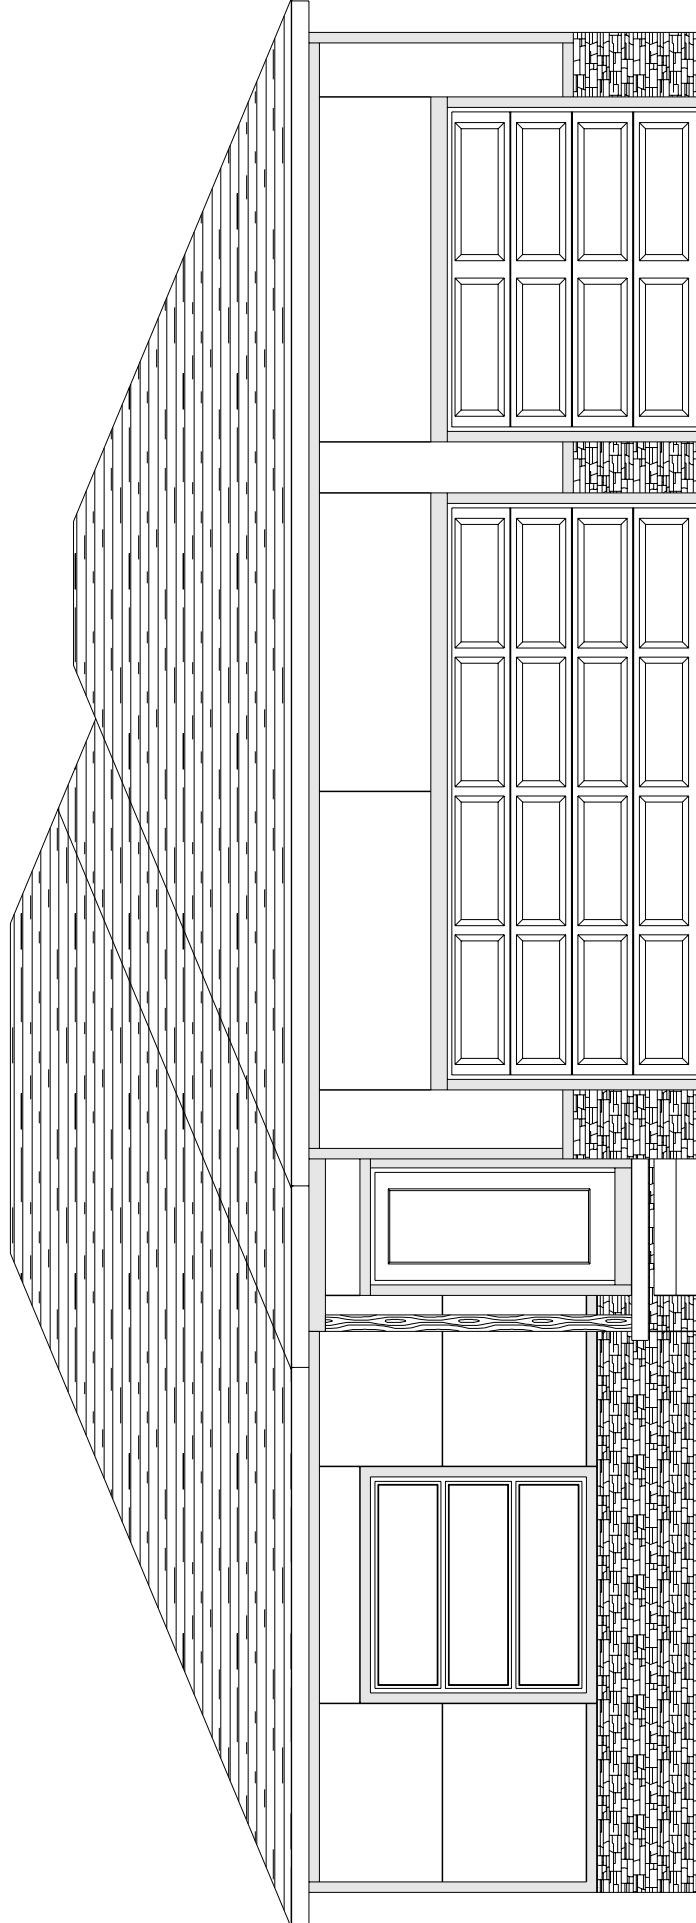

FRONT ELEVATION